

GENERAL NOTES

No.	REVISION/ISSUE	DATE

ORIENTATION	STAMP

ALL DRAWINGS ARE THE PROPERTY OF THE DESIGNER AND THEY ARE NOT TO BE REPRODUCED IN WHOLE OR IN PART WITHOUT THE WRITTEN CONSENT OF THE DESIGNER
CONTRACTOR TO CHECK AND VERIFY ALL DIMENSIONS BEFORE COMMENCING WORK AND TO REPORT ANY DISCREPANCIES TO THE DESIGNER

LTH STEEL STRUCTURES
 1184 COUNTY LINE RD.
 CUMMING, GA 30040
 707-781-8278


PROJECT NAME:

CLIENT:


DRAWING: **3D COVER**

SCALE: _____ DATE: 4/22/2021

DRAWN BY: #DRAWN BY	A1
CHECKED BY: #CHECKED BY	
APPROVED BY: #APPROVED BY	

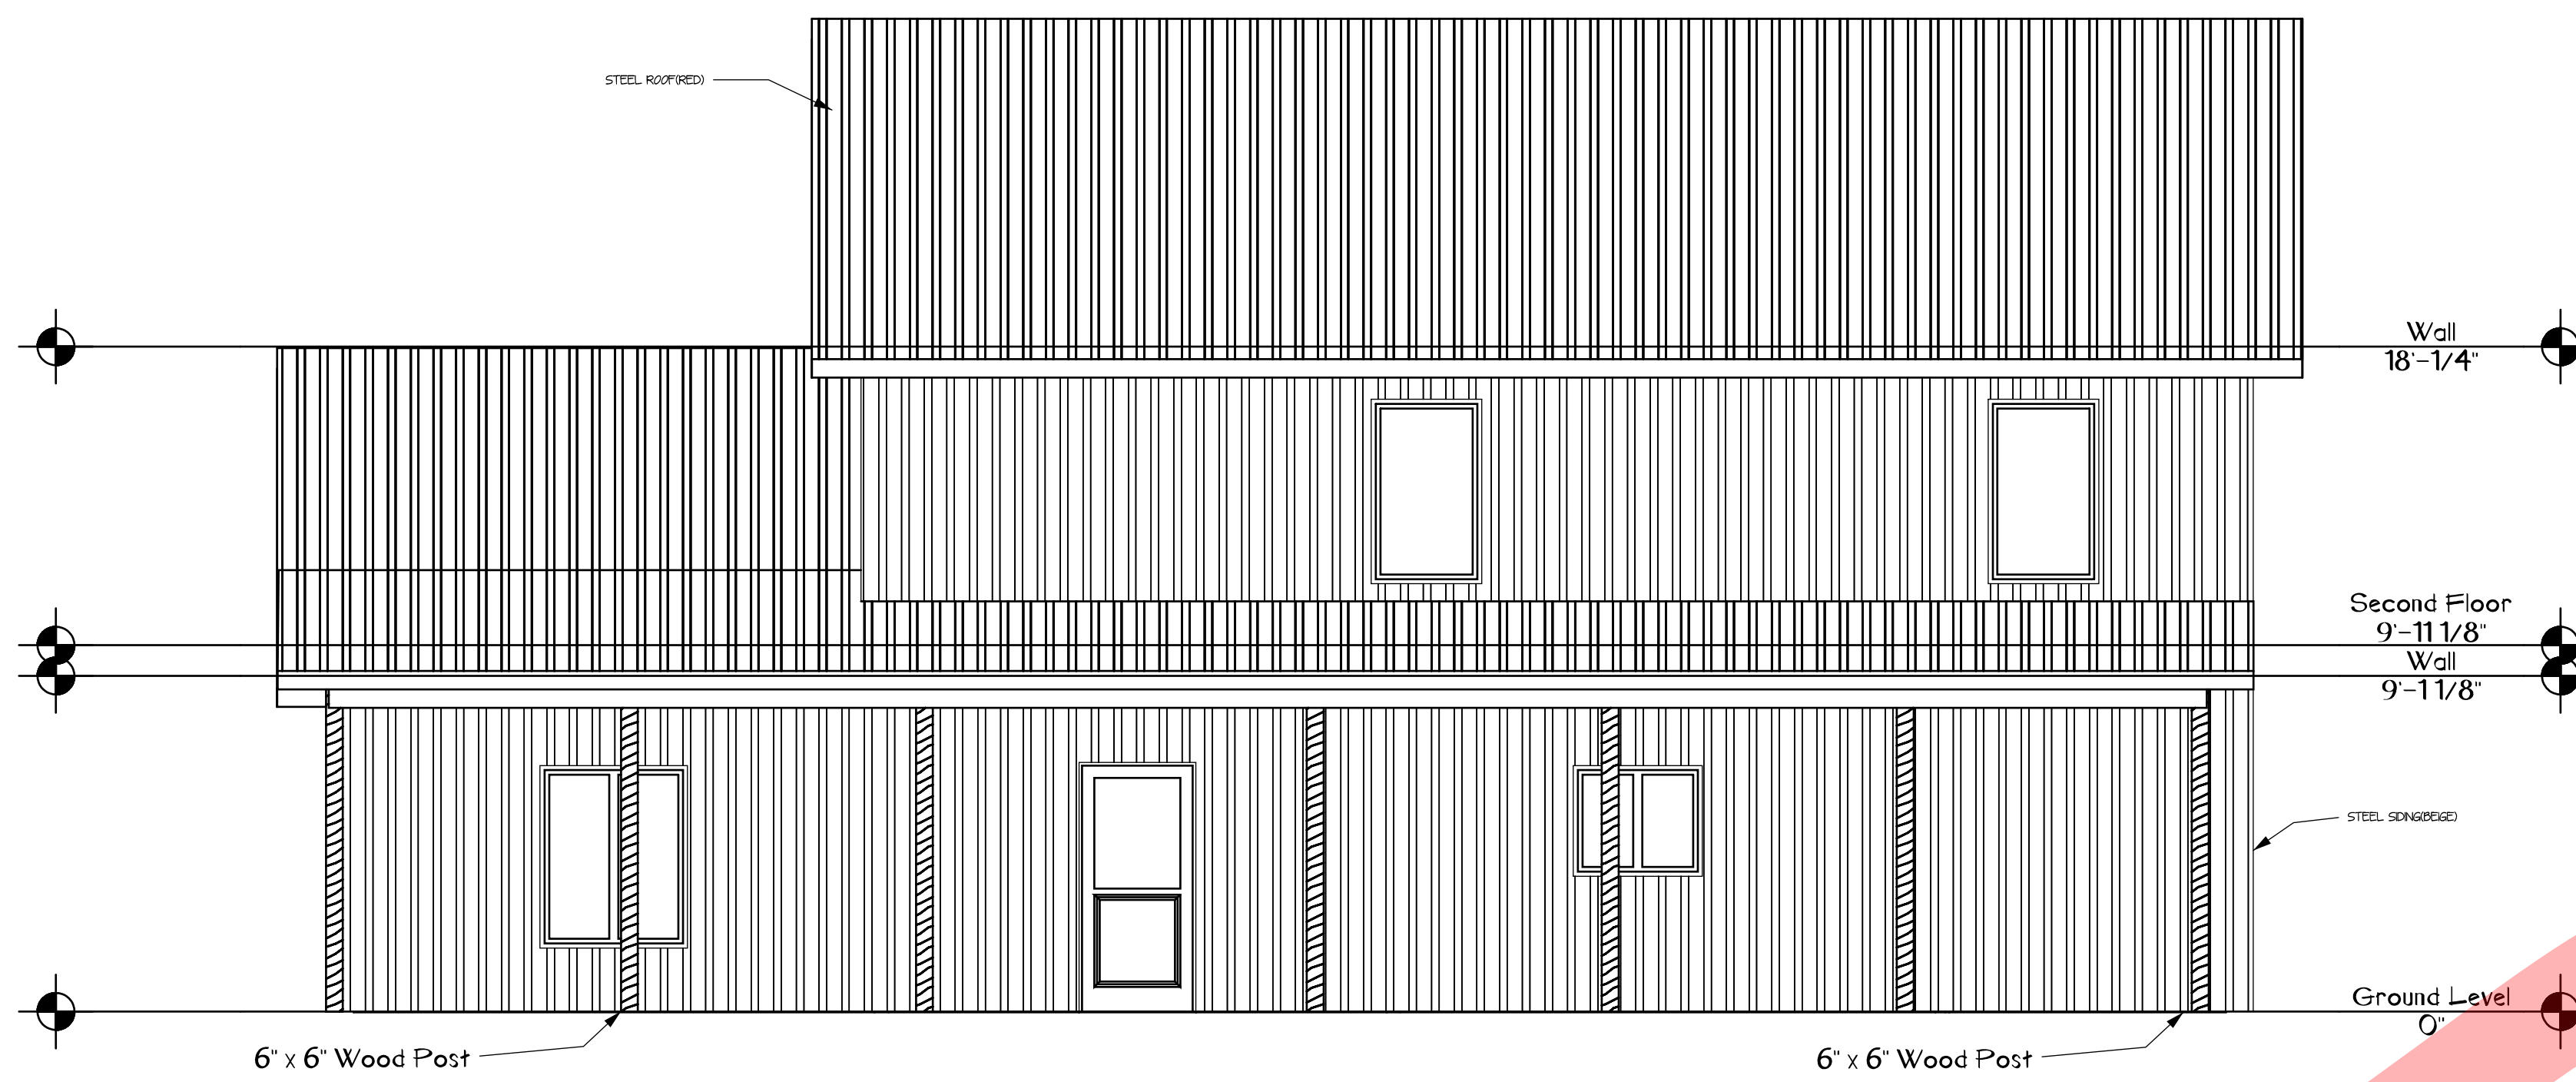

FRONT ELEVATION

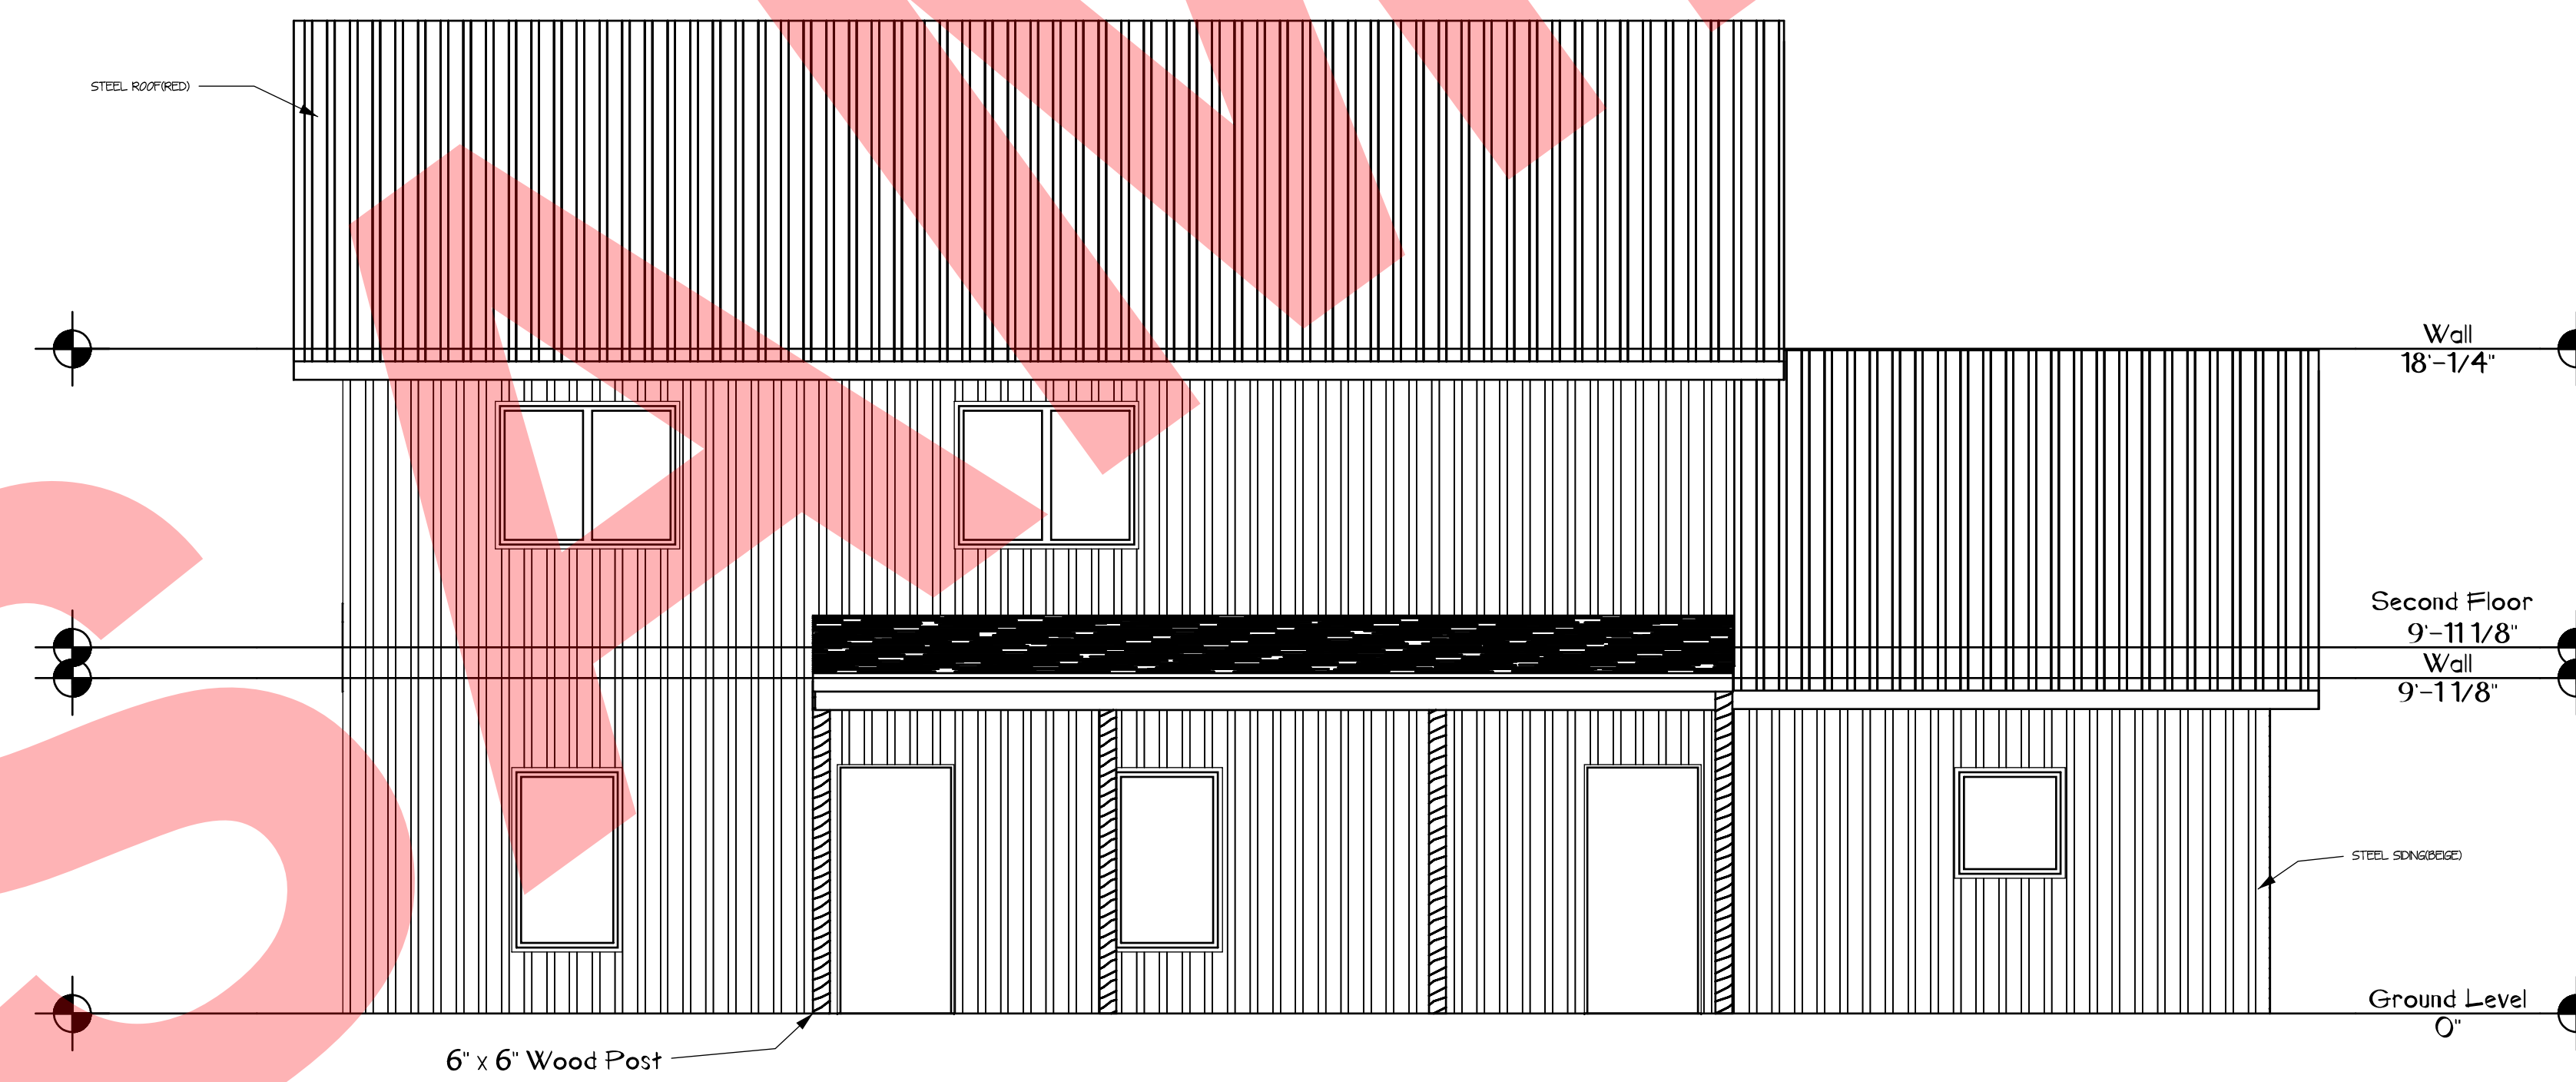

REAR ELEVATION

GENERAL NOTES

No.	REVISION/ISSUE	DATE

ORIENTATION	STAMP

ALL DRAWINGS ARE THE PROPERTY OF THE DESIGNER AND THEY ARE NOT TO BE REPRODUCED IN WHOLE OR IN PART WITHOUT THE WRITTEN CONSENT OF THE DESIGNER
 CONTRACTOR TO CHECK AND VERIFY ALL DIMENSIONS BEFORE COMMENCING WORK AND TO REPORT ANY DISCREPANCIES TO THE DESIGNER

LTH STEEL STRUCTURES
 1184 COUNTY LINE RD.
 CUMMING, GA 30040
 707-781-8279


PROJECT NAME:

CLIENT:


DRAWING: **ELEVATIONS**

SCALE: 1/4" = 1'-0" DATE: 4/22/2021

DRAWN BY: #DRAWN BY	SHEET: A2
CHECKED BY: #CHECKED BY	
APPROVED BY: #APPROVED BY	

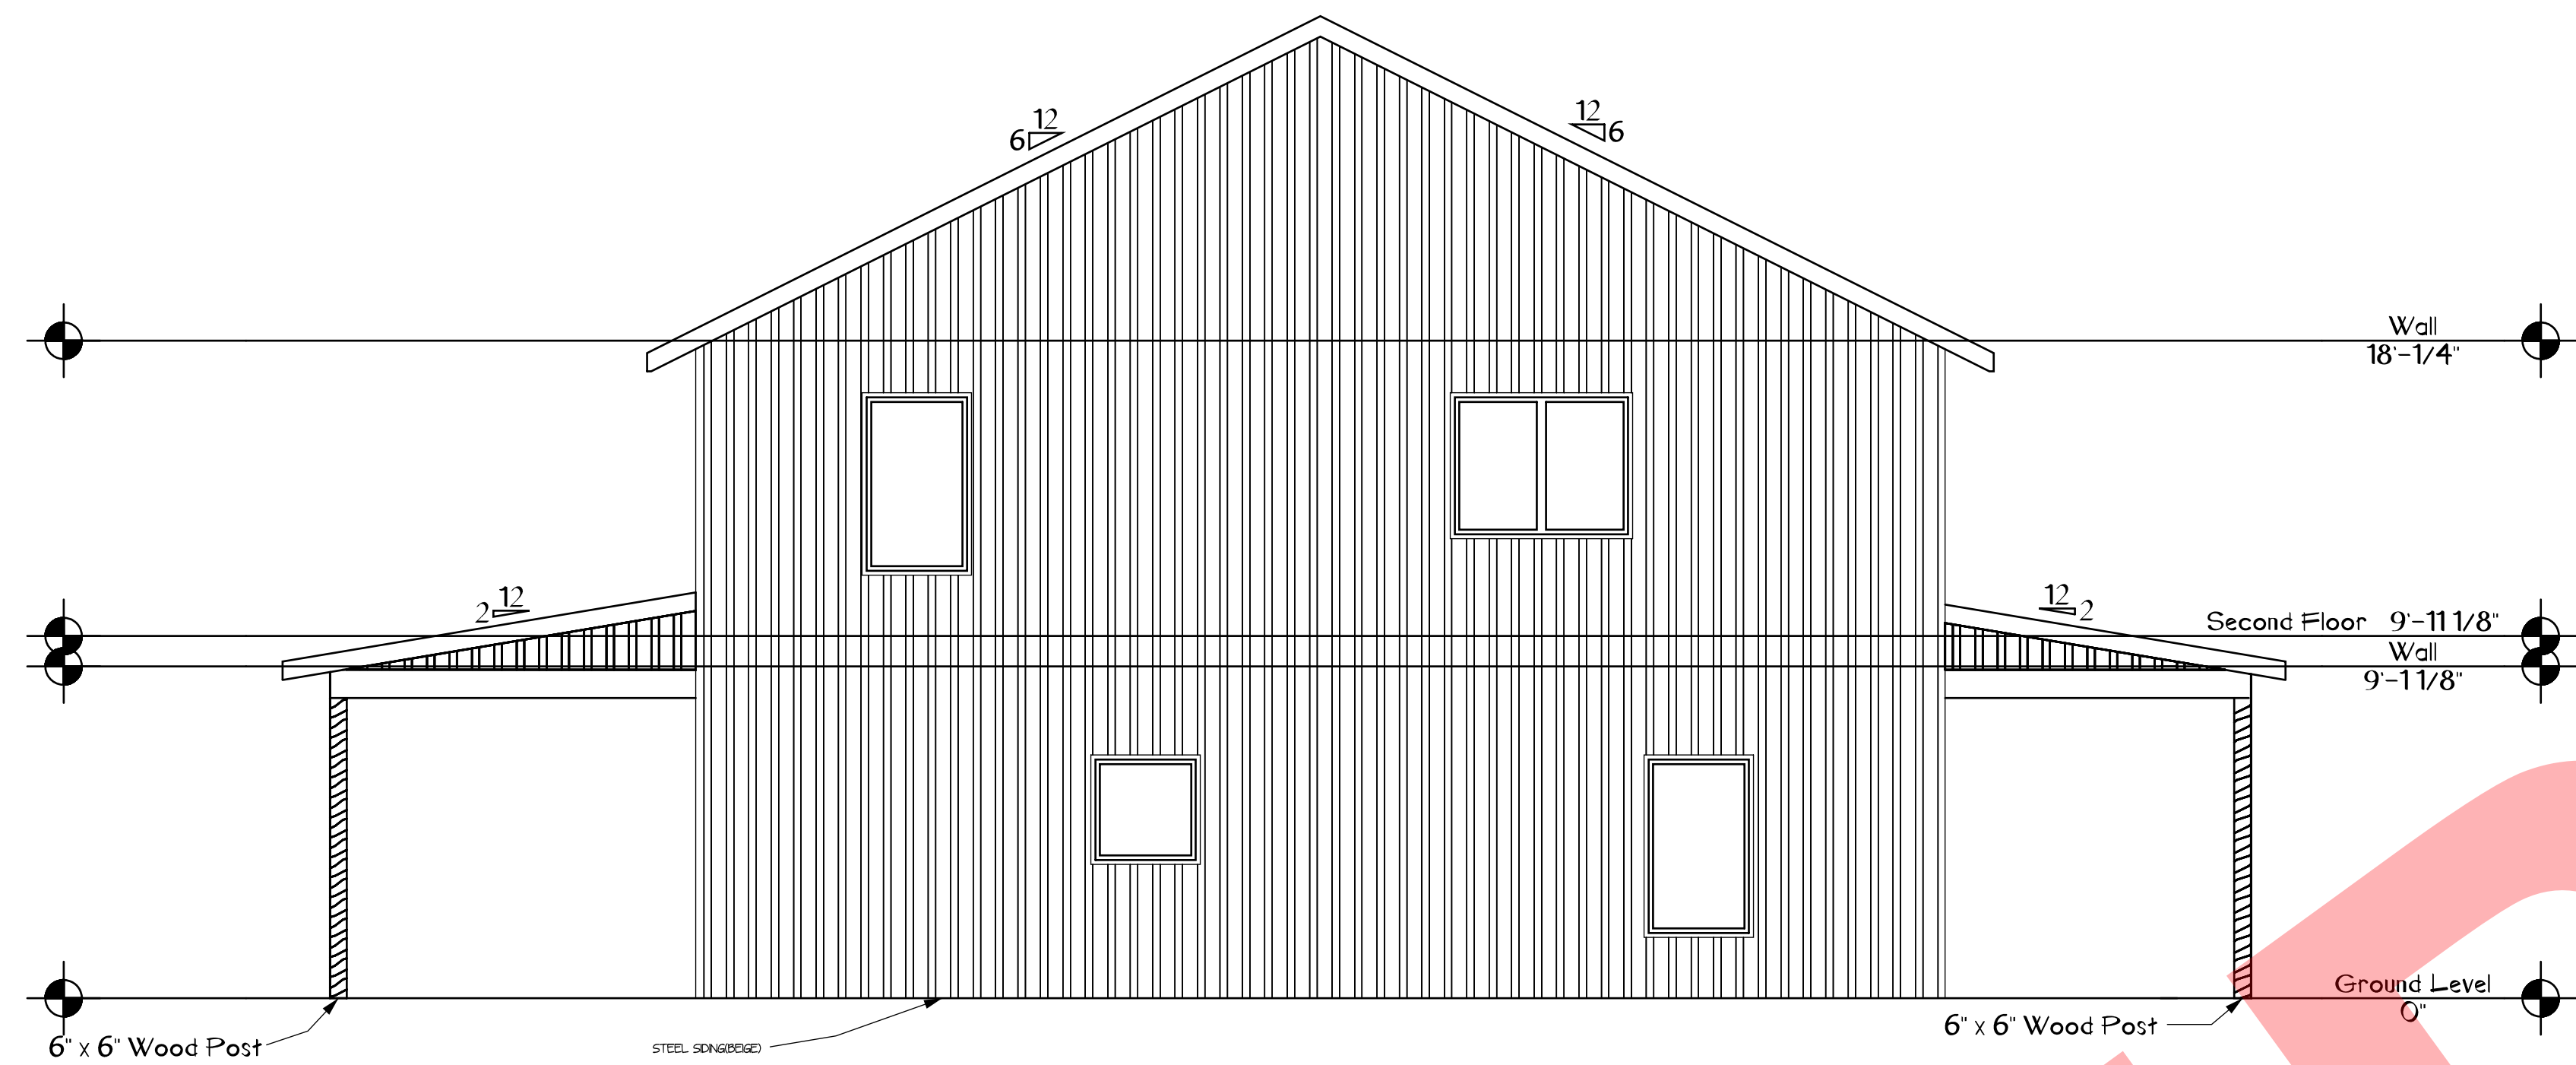

RIGHT ELEVATION

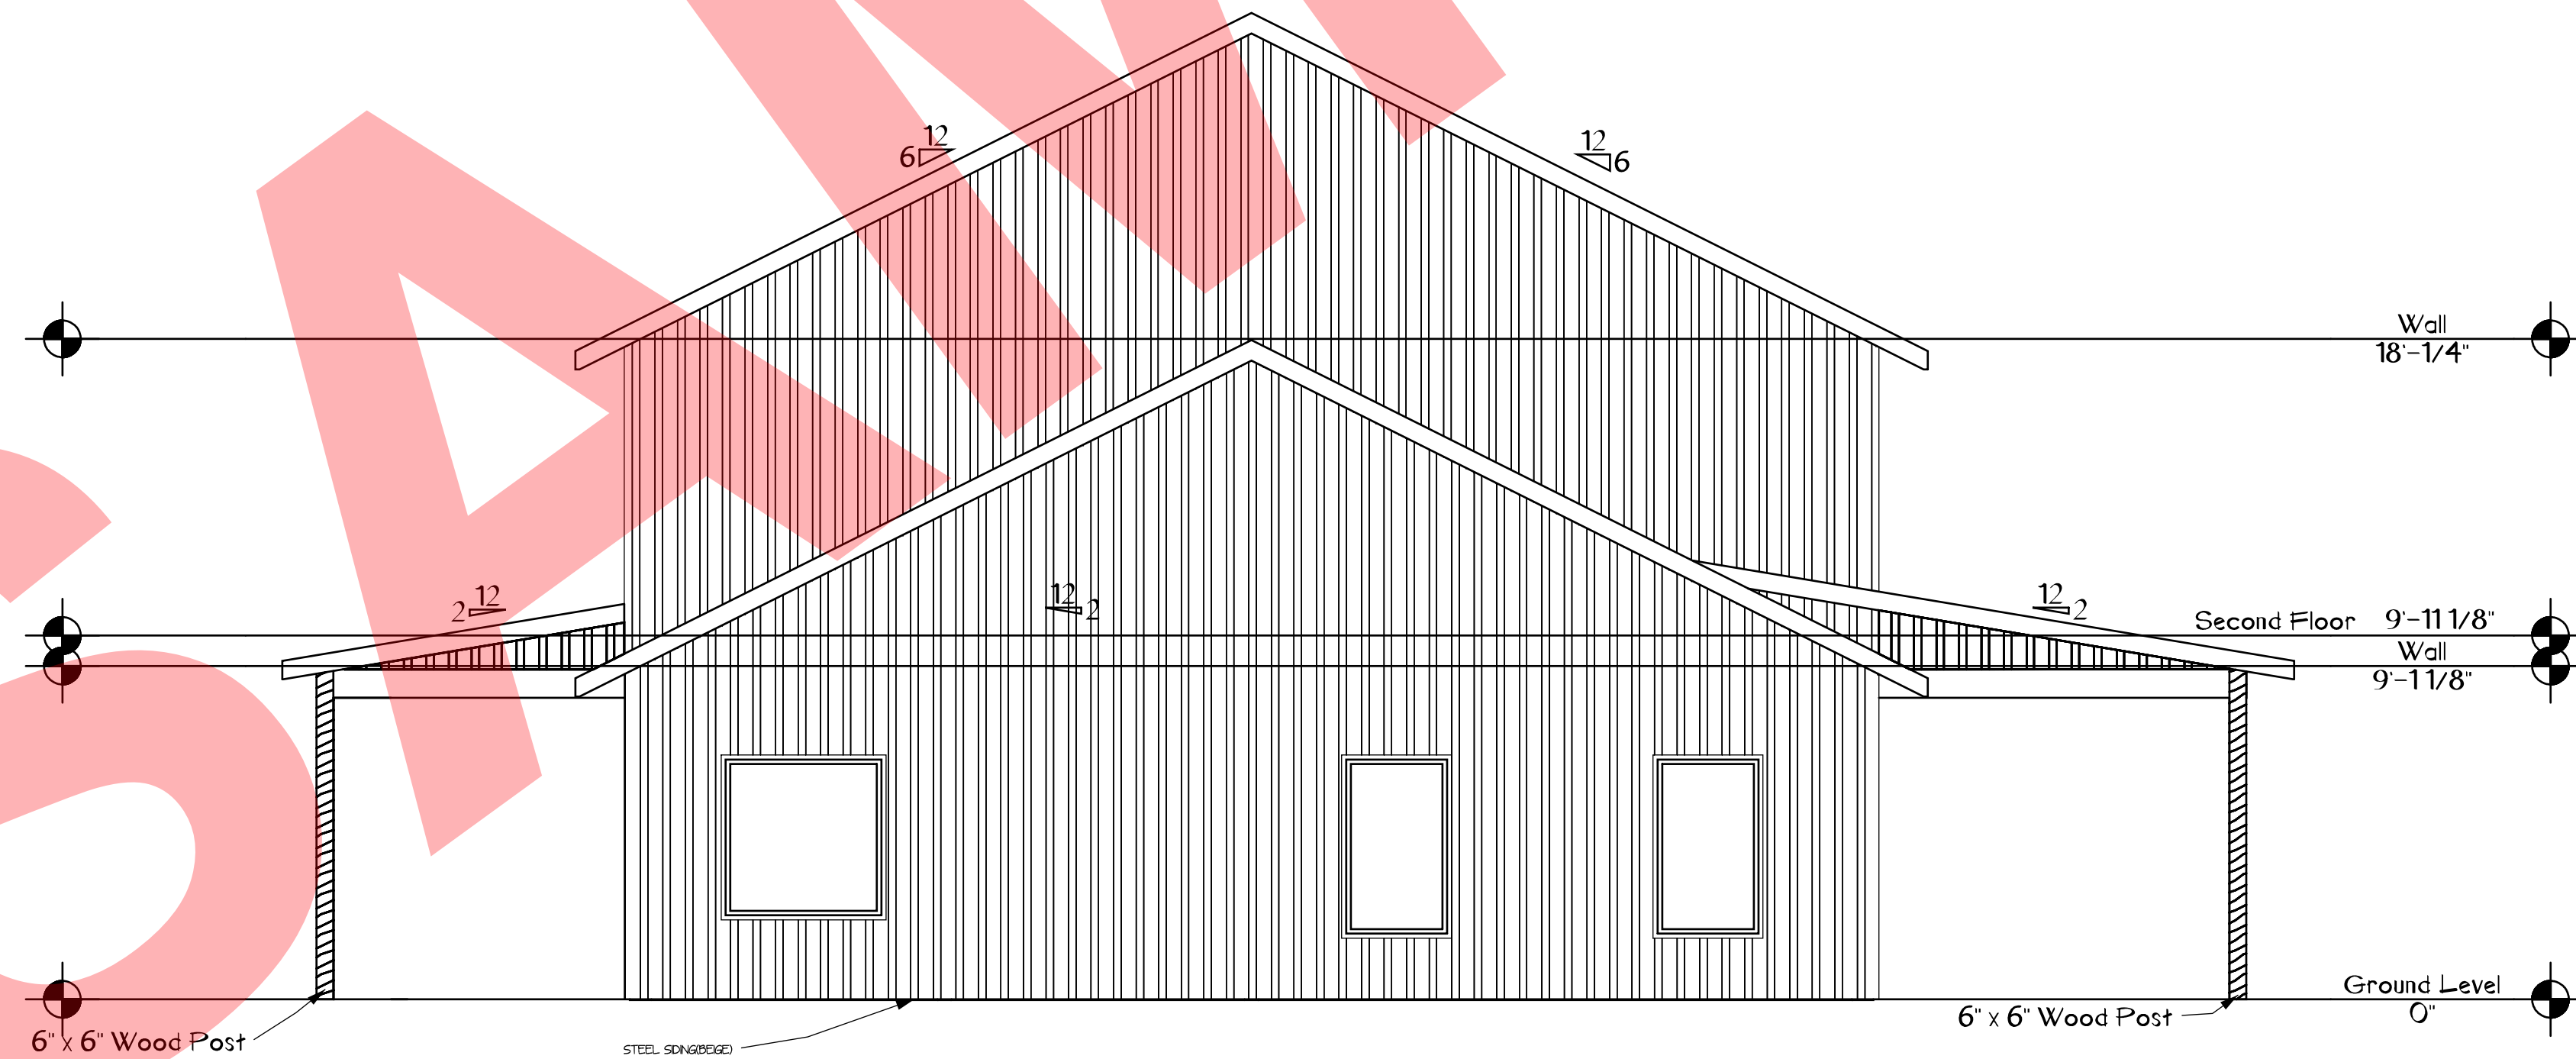

LEFT ELEVATION

GENERAL NOTES

No.	REVISION/ISSUE	DATE

ORIENTATION	STAMP

ALL DRAWINGS ARE THE PROPERTY OF THE DESIGNER AND THEY ARE NOT TO BE REPRODUCED IN WHOLE OR IN PART WITHOUT THE WRITTEN CONSENT OF THE DESIGNER
 CONTRACTOR TO CHECK AND VERIFY ALL DIMENSIONS BEFORE COMMENCING WORK AND TO REPORT ANY DISCREPANCIES TO THE DESIGNER

LTH STEEL STRUCTURES
 1184 COUNTY LINE RD.
 CUMMING, GA 30040
 707-781-8279


PROJECT NAME:

CLIENT:

DRAWING: **ELEVATIONS**

SCALE: 1/4" = 1'-0" DATE: 4/22/2021

DRAWN BY: #DRAWN BY	SHEET: A3
CHECKED BY: #CHECKED BY	
APPROVED BY: #APPROVED BY	

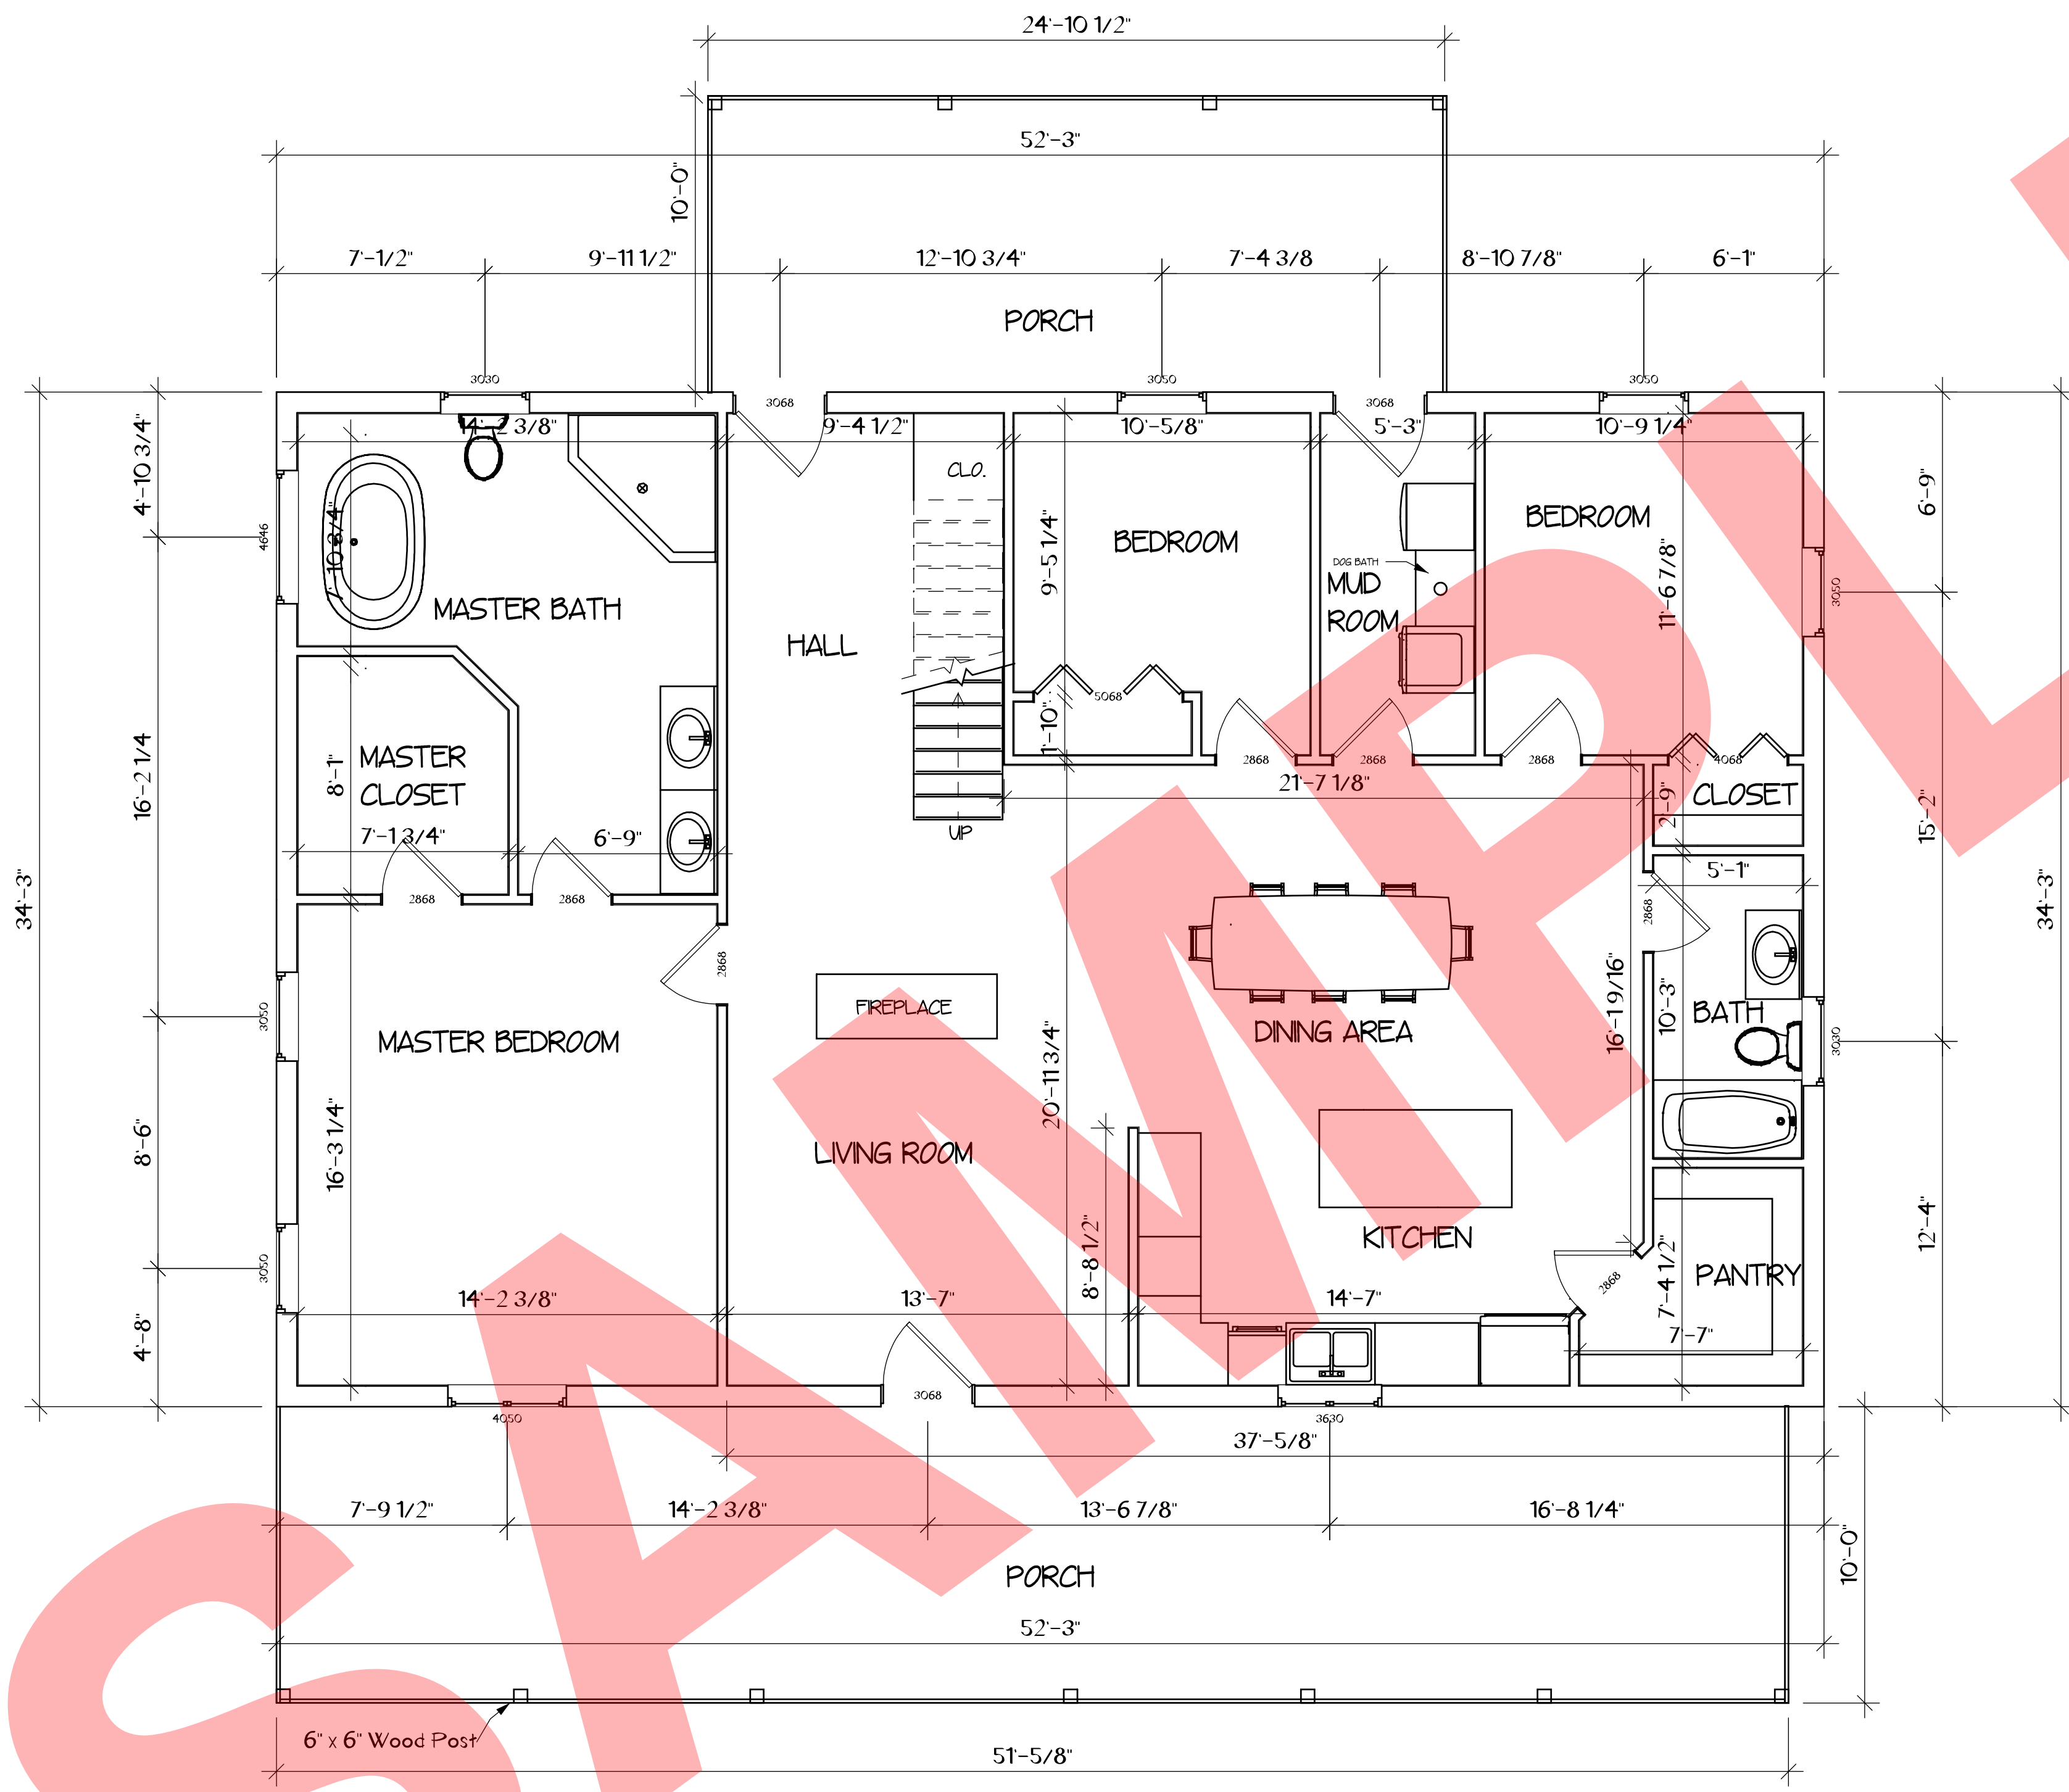

FIRST FLOOR PLAN

LIVING AREA: 1700 SQ. FT.
 FRONT PORCH: 511 SQ. FT.
 REAR PORCH: 250 SQ. FT.

GENERAL NOTES

No.	REVISION/ISSUE	DATE

ORIENTATION	STAMP

ALL DRAWINGS ARE THE PROPERTY OF THE DESIGNER AND THEY ARE NOT TO BE REPRODUCED IN WHOLE OR IN PART WITHOUT THE WRITTEN CONSENT OF THE DESIGNER
 CONTRACTOR TO CHECK AND VERIFY ALL DIMENSIONS BEFORE COMMENCING WORK AND TO REPORT ANY DISCREPANCIES TO THE DESIGNER

LTH STEEL STRUCTURES

1184 COUNTY LINE RD.
 CUMMING, GA 30040
 707-781-8279


PROJECT NAME:

CLIENT:


DRAWING: **FLOOR PLAN**

SCALE: 1/4" = 1'-0" DATE: 4/22/2021


DRAWN BY: #DRAWN BY	SHEET: A4
CHECKED BY: #CHECKED BY	
APPROVED BY: #APPROVED BY	

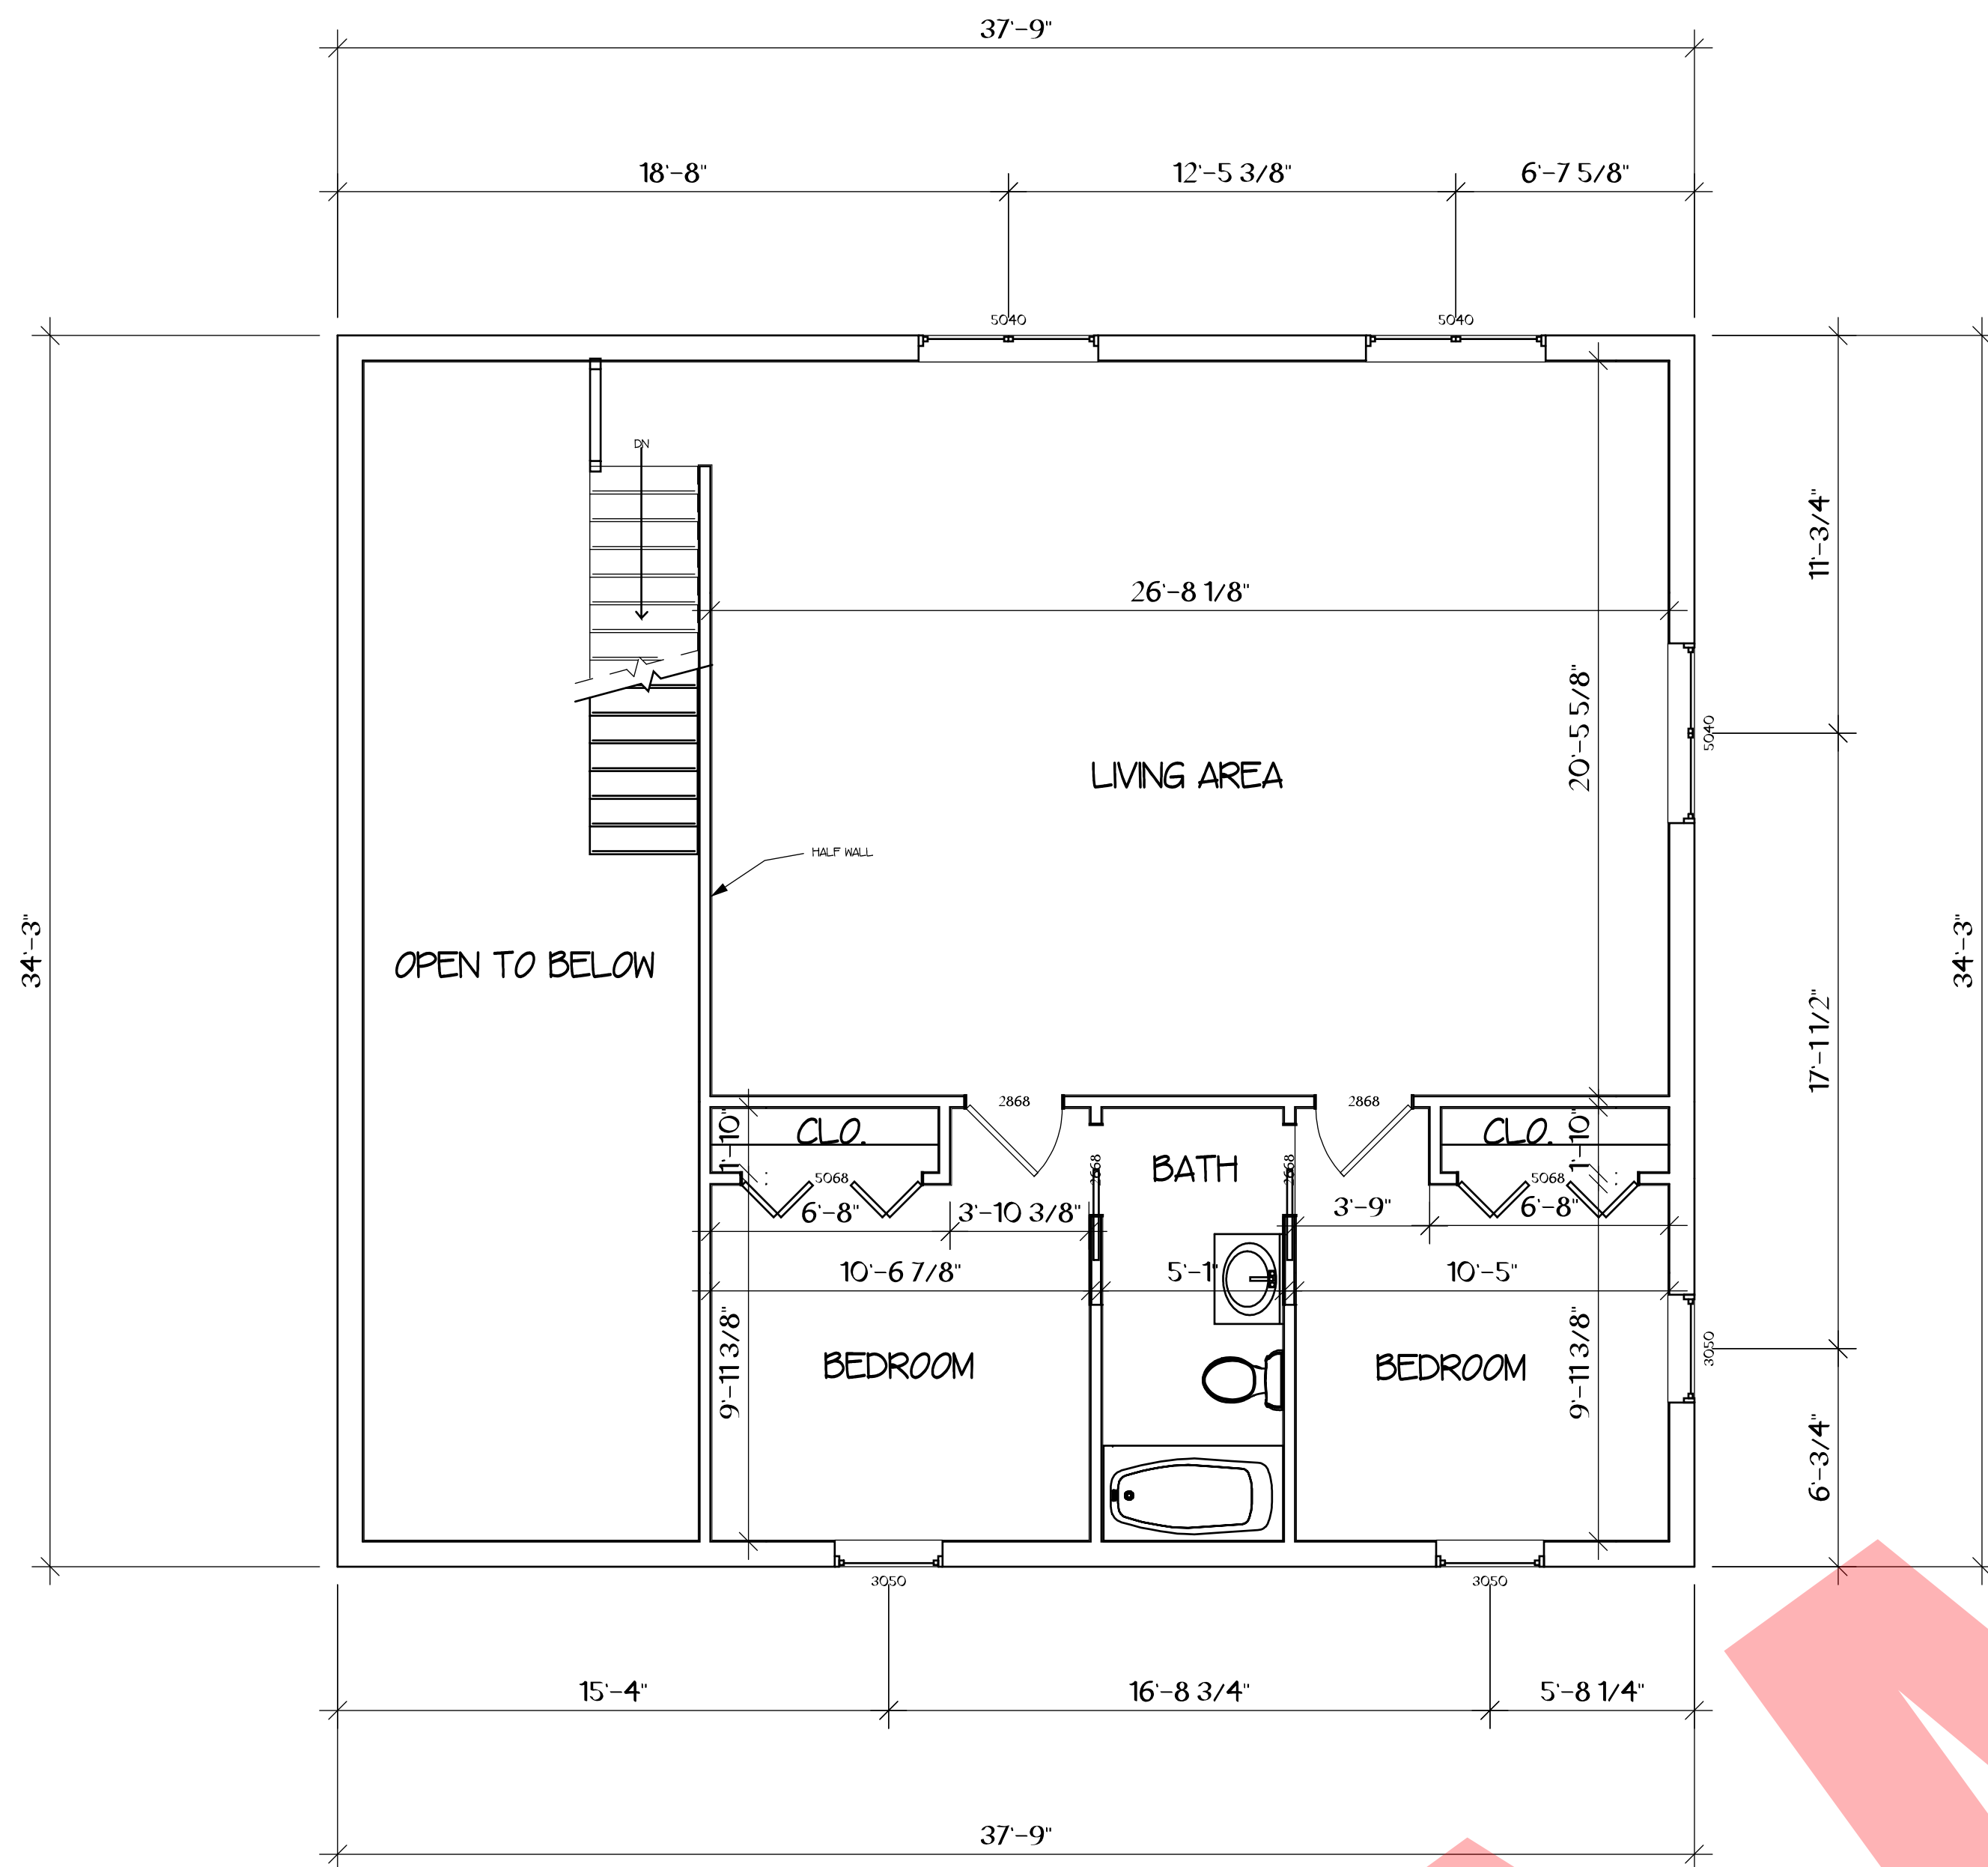


SECOND FLOOR PLAN
SCALE 1/4" = 1'-0" LIVING AREA: 1293 SQ. FT.

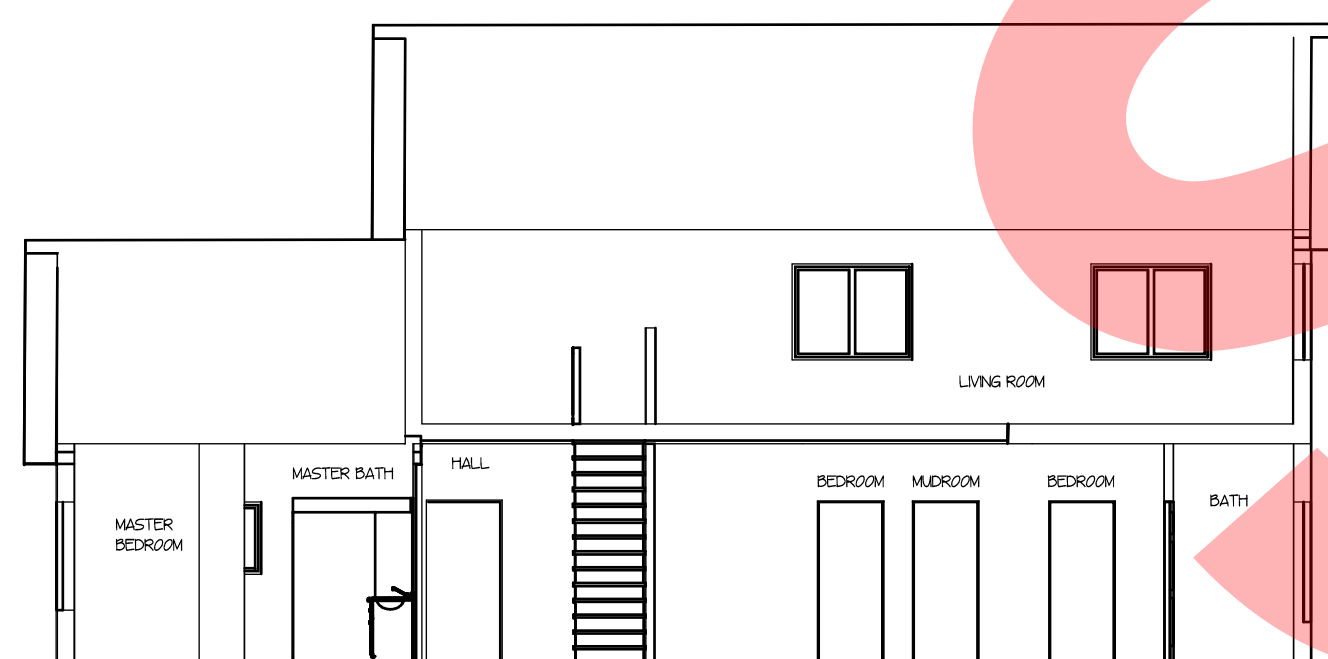


SECTION A
SCALE: 1/8" = 1'-0"

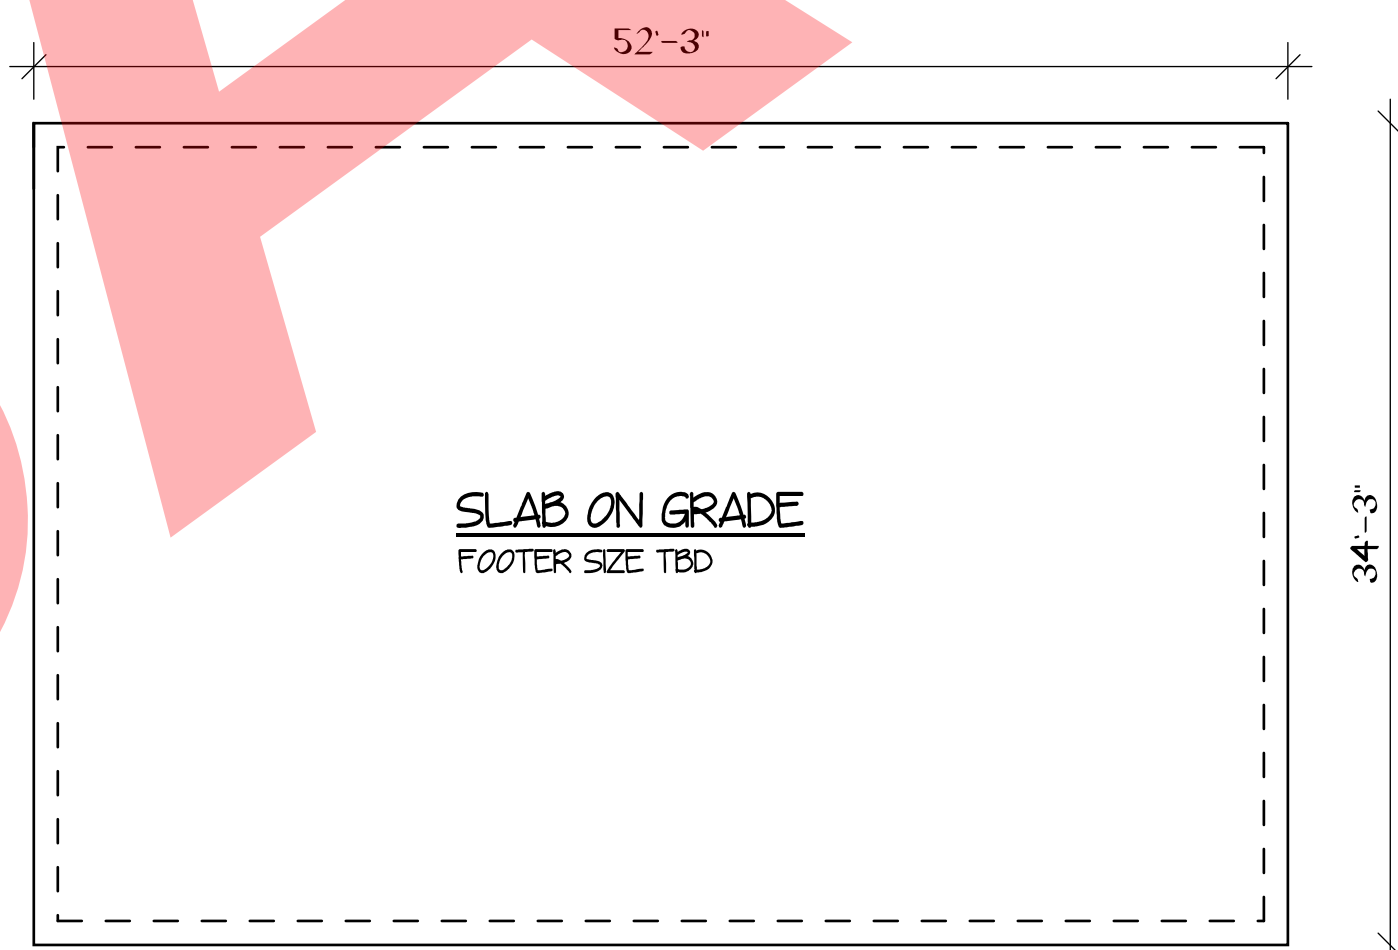

FOUNDATION PLAN
SCALE: 1/8" = 1'-0"

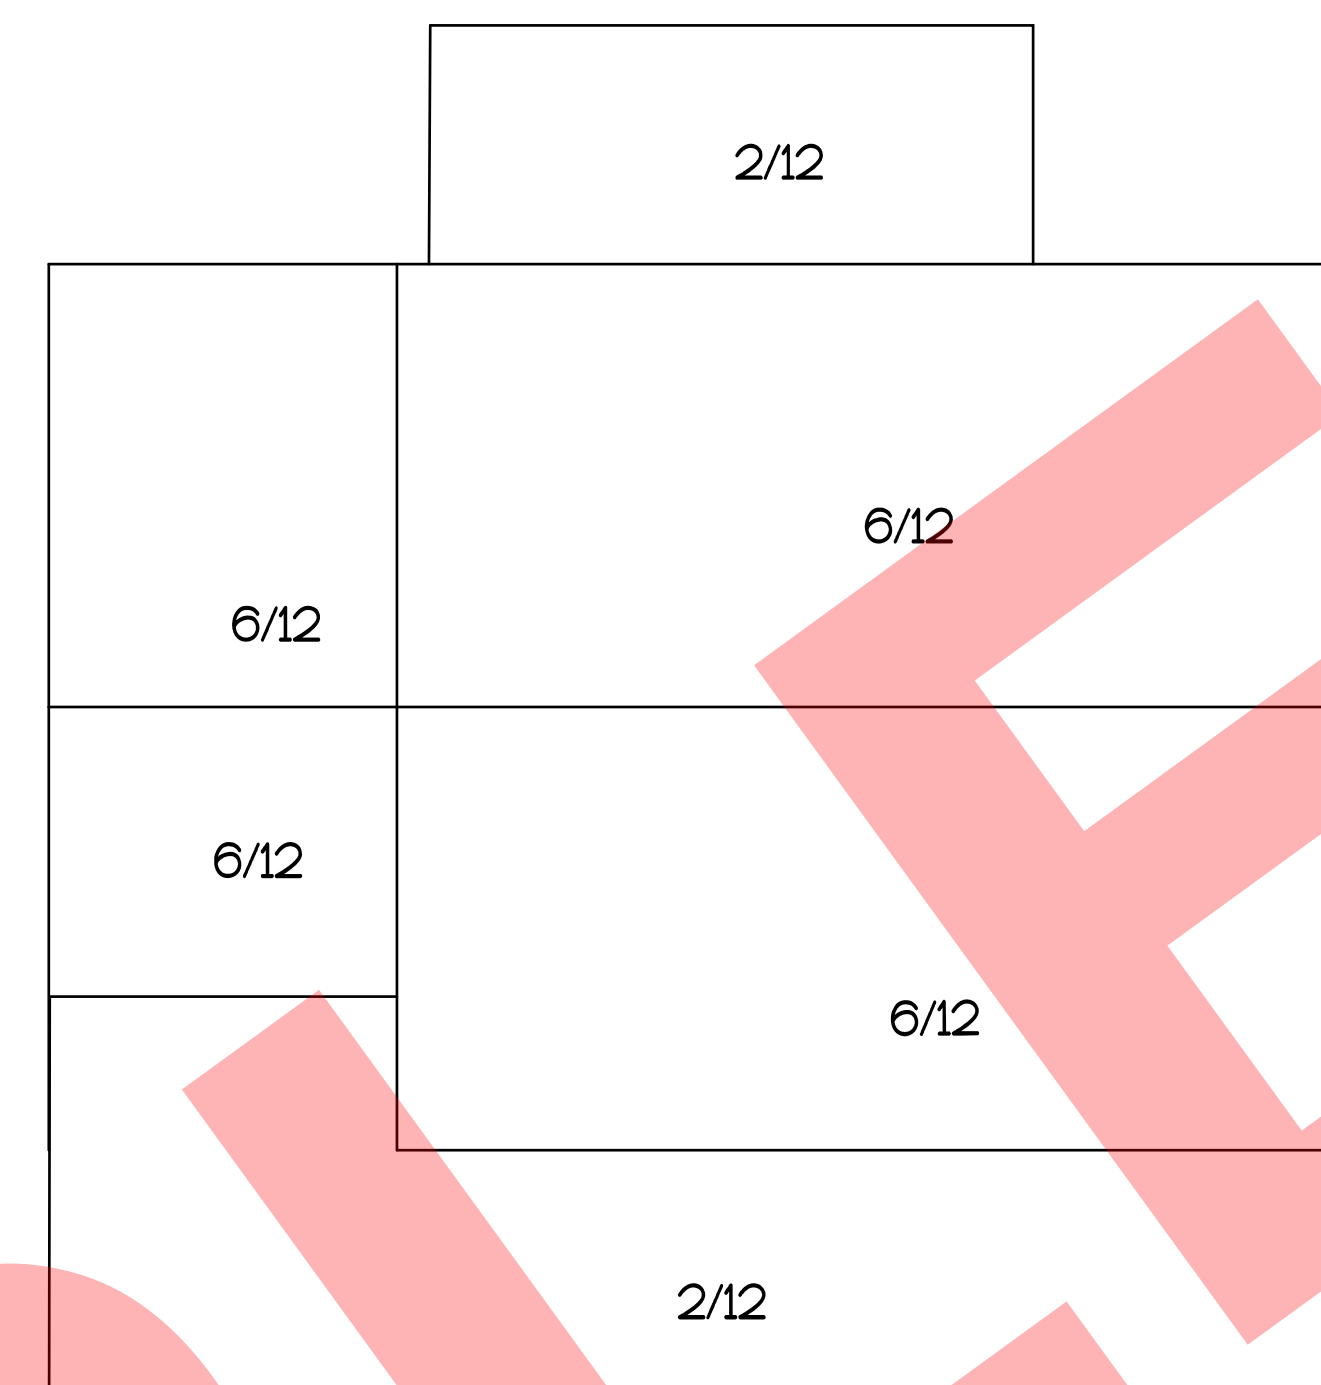

ROOF PLAN
SCALE 1/8" = 1'-0"

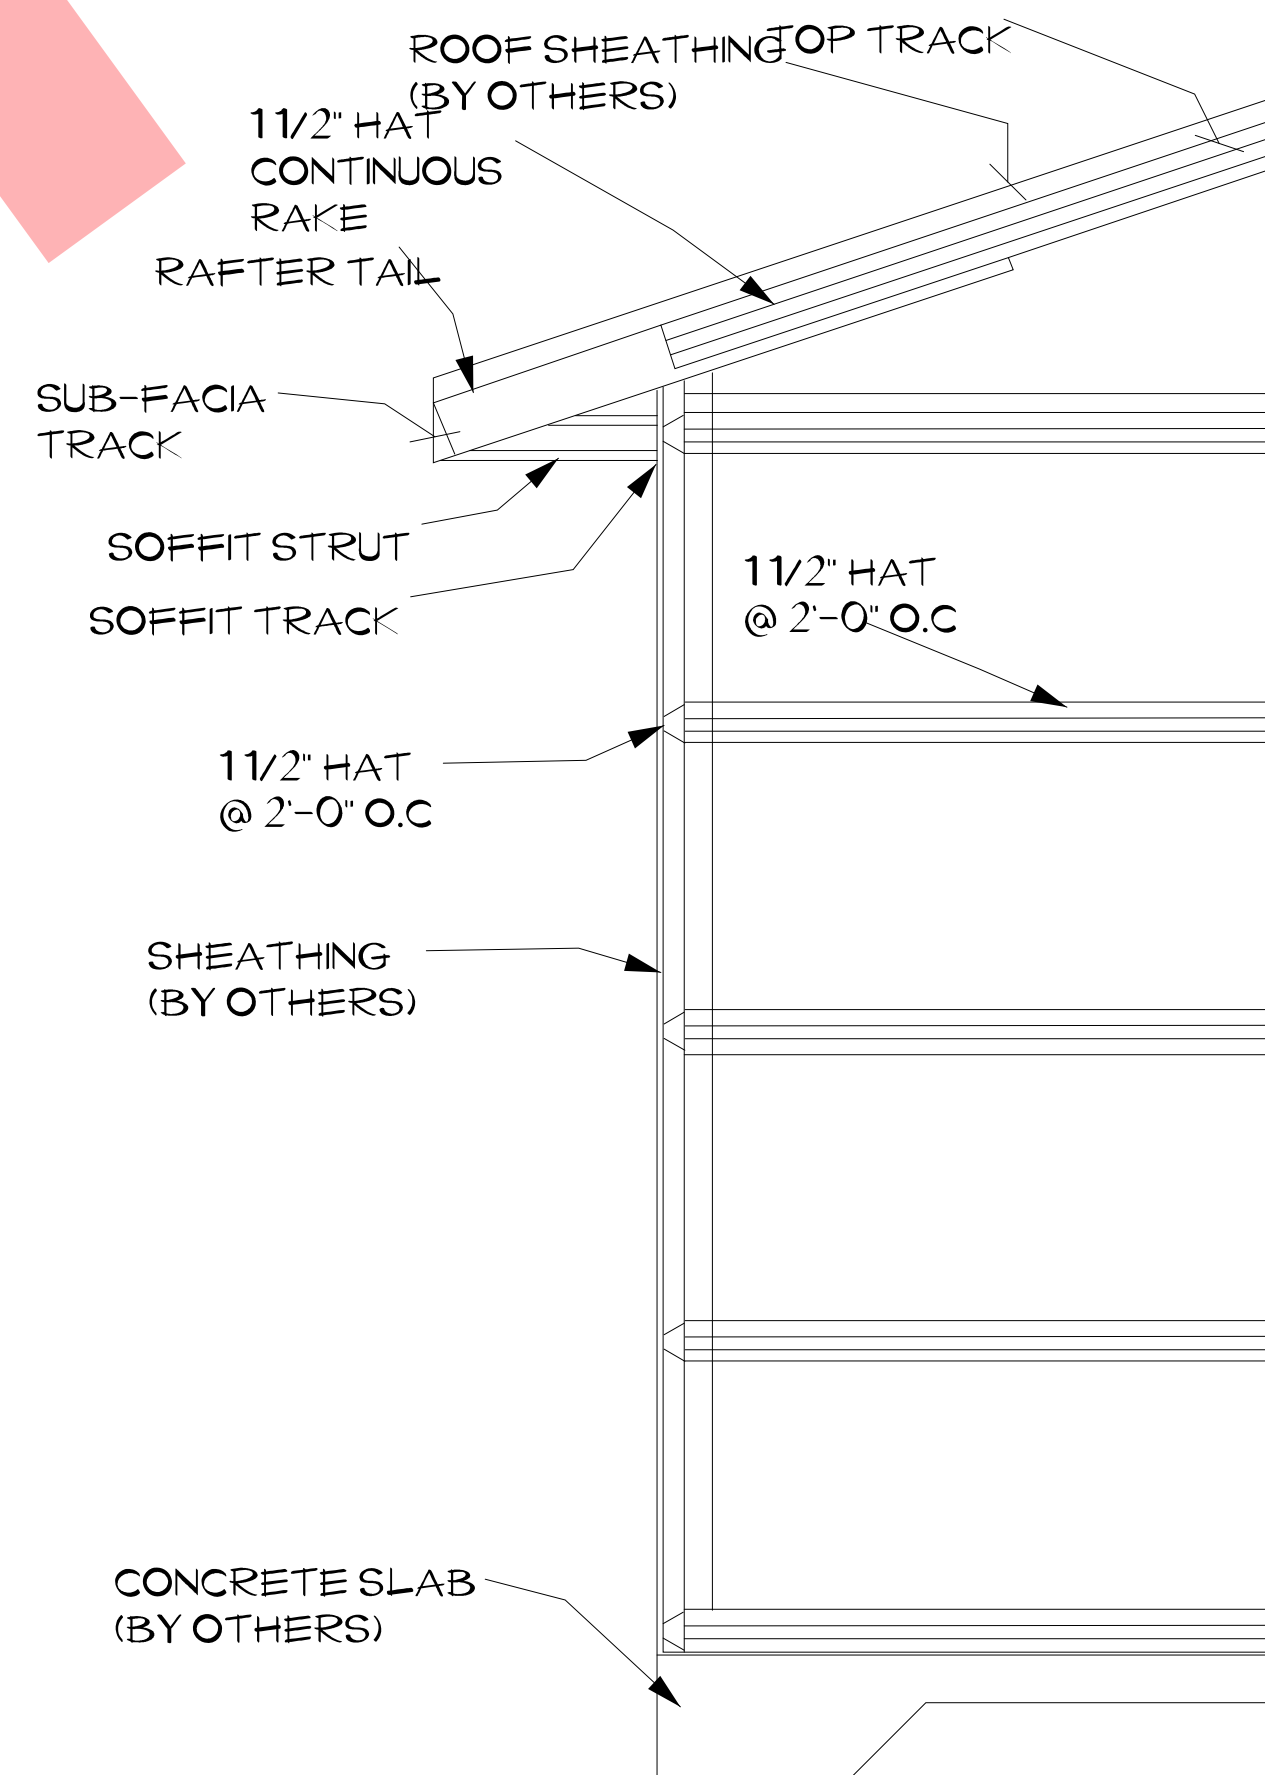

TYP. WALL SECTION

GENERAL NOTES

No.	REVISION/ISSUE	DATE

ORIENTATION	STAMP

ALL DRAWINGS ARE THE PROPERTY OF THE DESIGNER AND THEY ARE NOT TO BE REPRODUCED IN WHOLE OR IN PART WITHOUT THE WRITTEN CONSENT OF THE DESIGNER. CONTRACTOR TO CHECK AND VERIFY ALL DIMENSIONS BEFORE COMMENCING WORK AND TO REPORT ANY DISCREPANCIES TO THE DESIGNER.

LTH STEEL STRUCTURES
1184 COUNTY LINE RD.
CUMMING, GA 30040
707-781-8279

PROJECT NAME:

CLIENT:

DRAWING: **DETAILS**
SCALE: 1/4" = 1'-0" DATE: 4/22/2021

DRAWN BY: #DRAWN BY	SHEET: A5
CHECKED BY: #CHECKED BY	
APPROVED BY: #APPROVED BY	